


PLAN PARCELAR
SCARA 1:1000
COMUNA: RACOS - JUDETUL BRASOV
 Tarla 24, A1305, A 1290, A1291, A1284/1

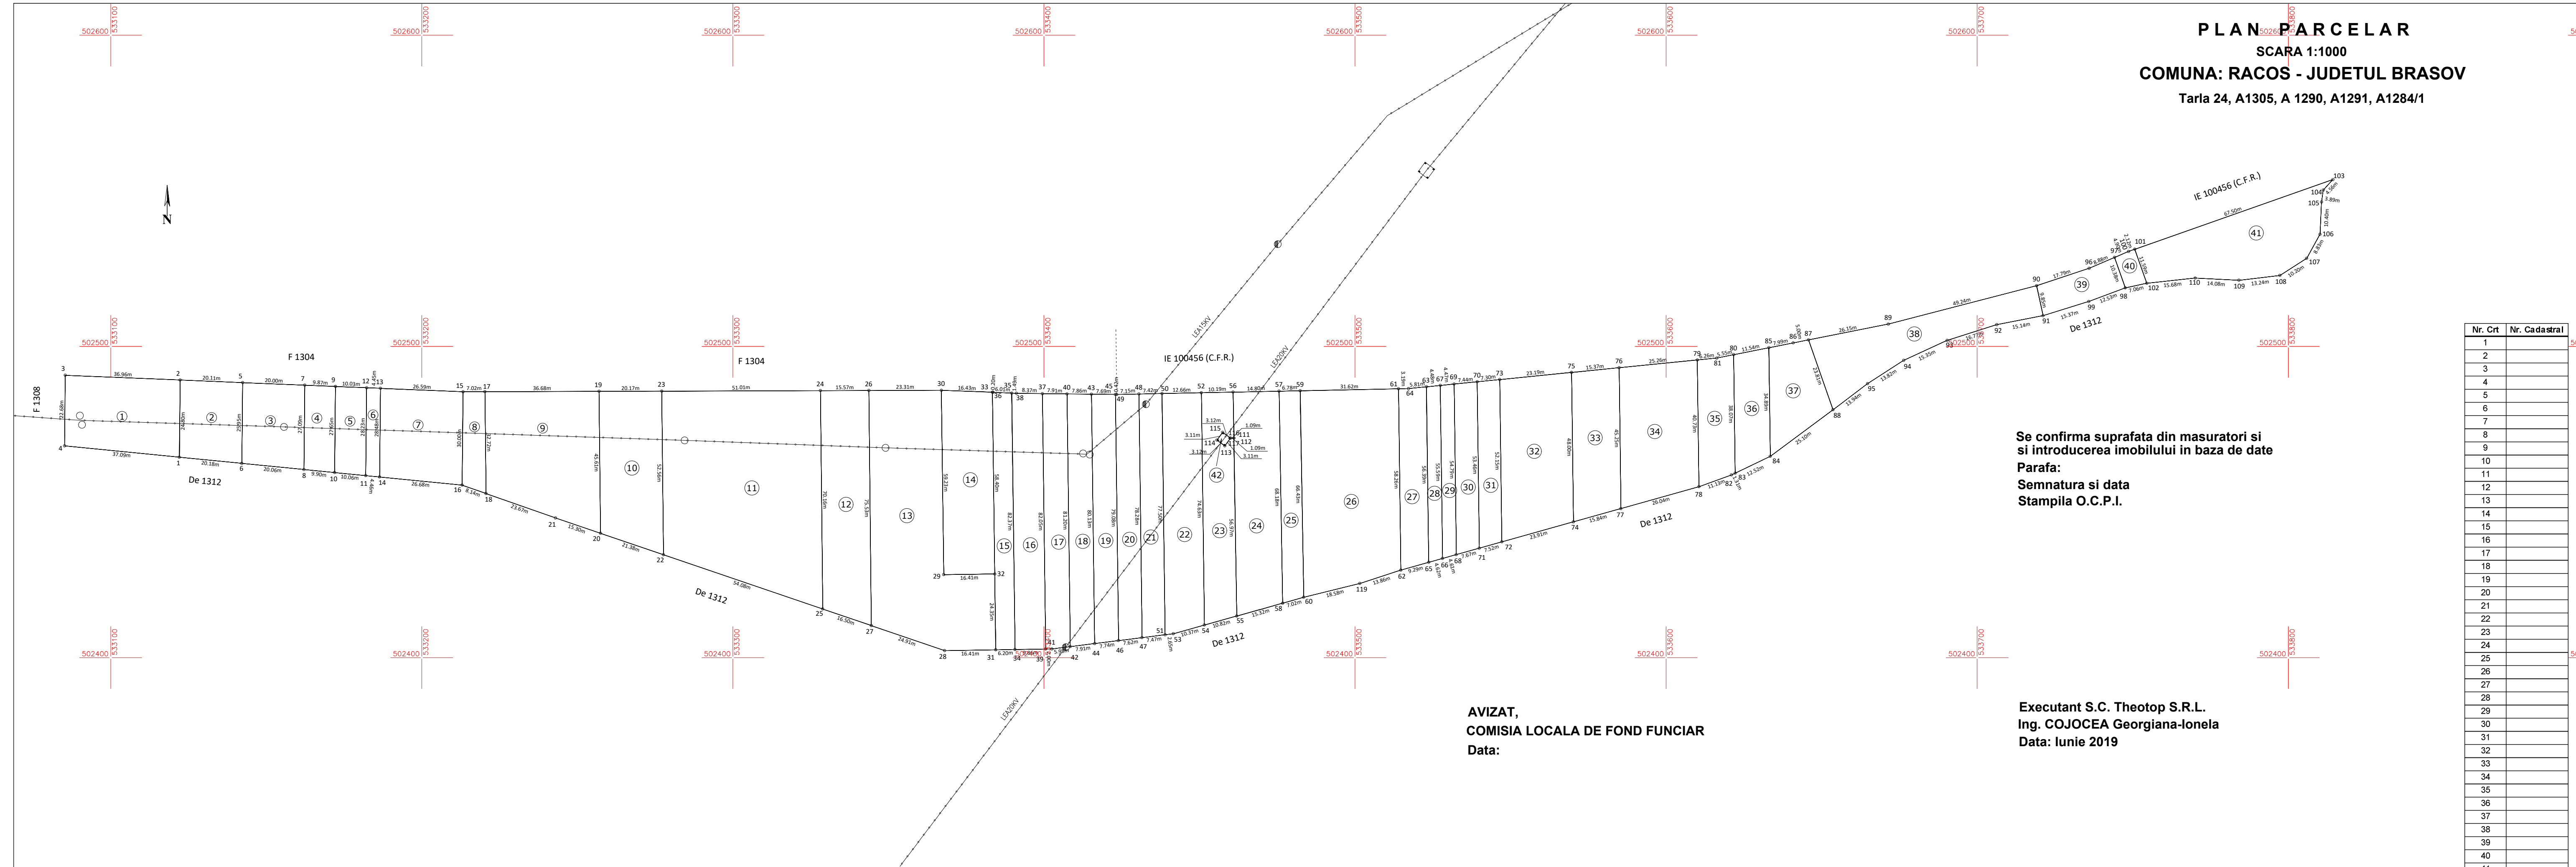

**Se confirma suprafata din masuratori si
 si introducerea imobilului in baza de date**
Parafa:
Semnatura si data
Stampila O.C.P.I.

AVIZAT,
COMISIA LOCALA DE FOND FUNCJAR
Data:

Executant S.C. Theotop S.R.L.
Ing. COJCEA Georgiana-Ionela
Data: Iunie 2019

Nr. Crt	Nr. Cadastral
1	
2	
